

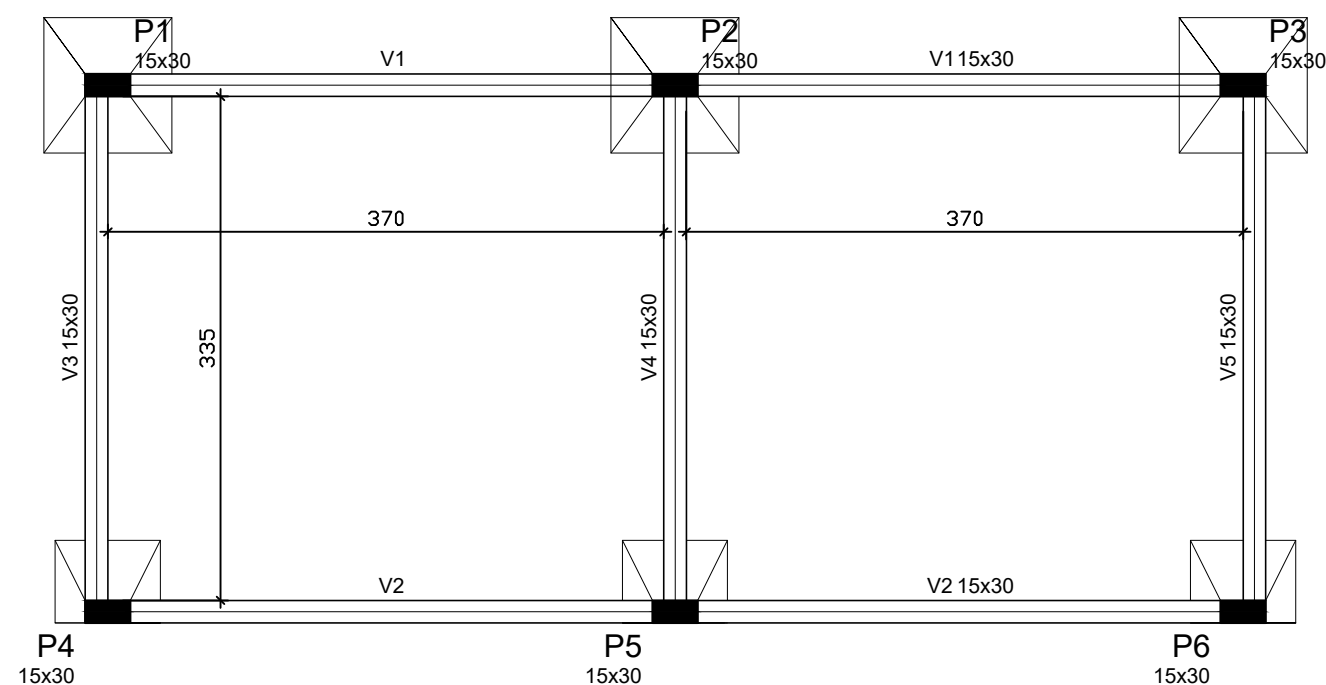


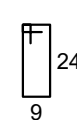

V1=V2=V3=V4=V5=


ESC 1:50

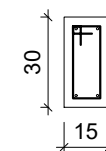



VIGAS
Armadura positiva inferior 2 barras de 8 mm
Armadura negativa superior 2 barras de 8 mm
Estritos diam. de 5 mm c/ esp. 15 cm

P1=P2=P3

P4=P5=P6

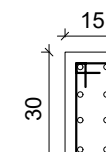

P1=P2=P3
8 barras de 8 mm
Estritos diam. de 5 mm c/ esp. 12 cm

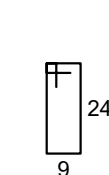
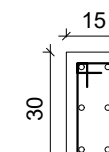


P4=P5=P6
6 barras de 8 mm
Estritos diam. de 5 mm c/ esp. 12 cm




PAVIMENTO BALDRAME

escala 1:50

S4=S5=S6

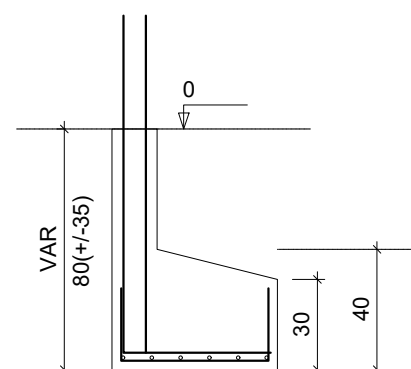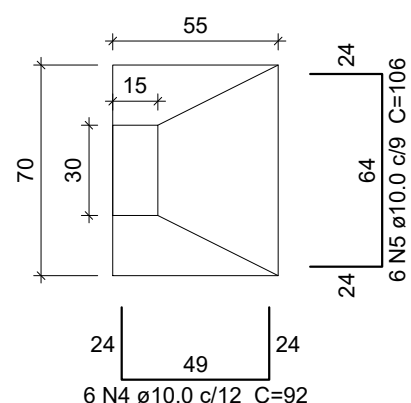

S1=S2=S3

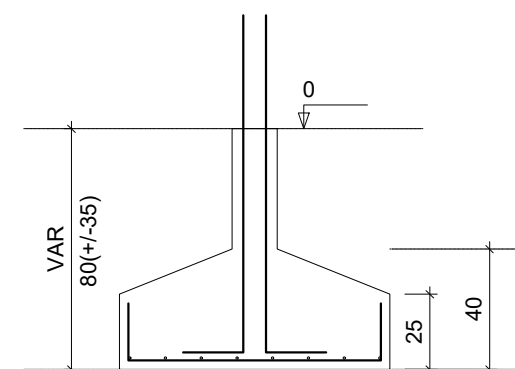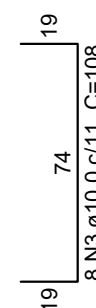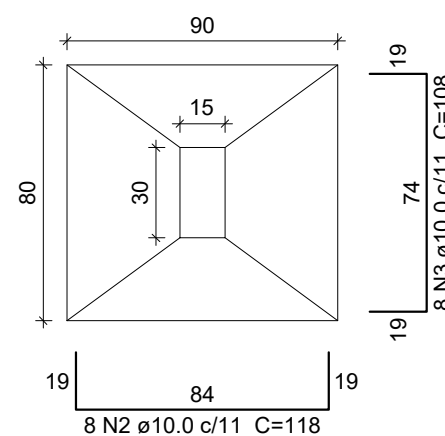

PREFEITURA MUNICIPAL DE CACIQUE DOBLE

AV. KAINGANG, 292 - FONE - (54)3552-1244 - CACIQUE DOBLE - E-mail: pmcaciqueadm@ouronetonline.com.br

CONTEÚDO -

ESTRUTURAL TÉRREO E SUPERIOR

ENDEREÇO OBRA -

RUA EDIMO LUIZ TONIAL - CACIQUE DOBLE - RS

PROJETO -

AMPLIAÇÃO DA UNIDADE BÁSICA DE SAÚDE

ENG. CARLA RAGNINI - CREA 137639-6

ÁREA -

28,65M²

DATA -

MARÇO/2020

ESCALA -
INDICADAS

PLANTA -

04