



Escala: 1/75

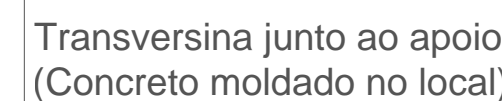

- VOLUME DOS ATERROS:
 ATERRO 01: $32,42 \text{ m}^2 \times 6 \text{ m} = 194,50 \text{ m}^3$
 ATERRO 02: $34,76 \text{ m}^2 \times 6 \text{ m} = 208,55 \text{ m}^3$
 TOTAL + 40% = $564,20 \text{ m}^3$

Escala: 1/25

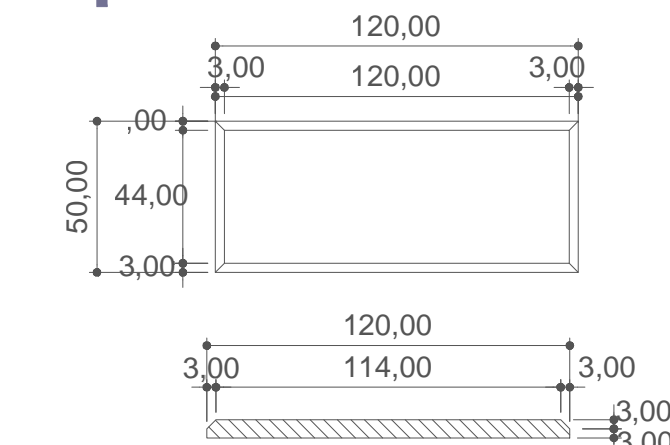

CONSORTE